





① Enlarged Plan - Height Ironworks - Studio
 1/8" = 1'-0"

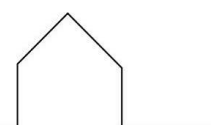

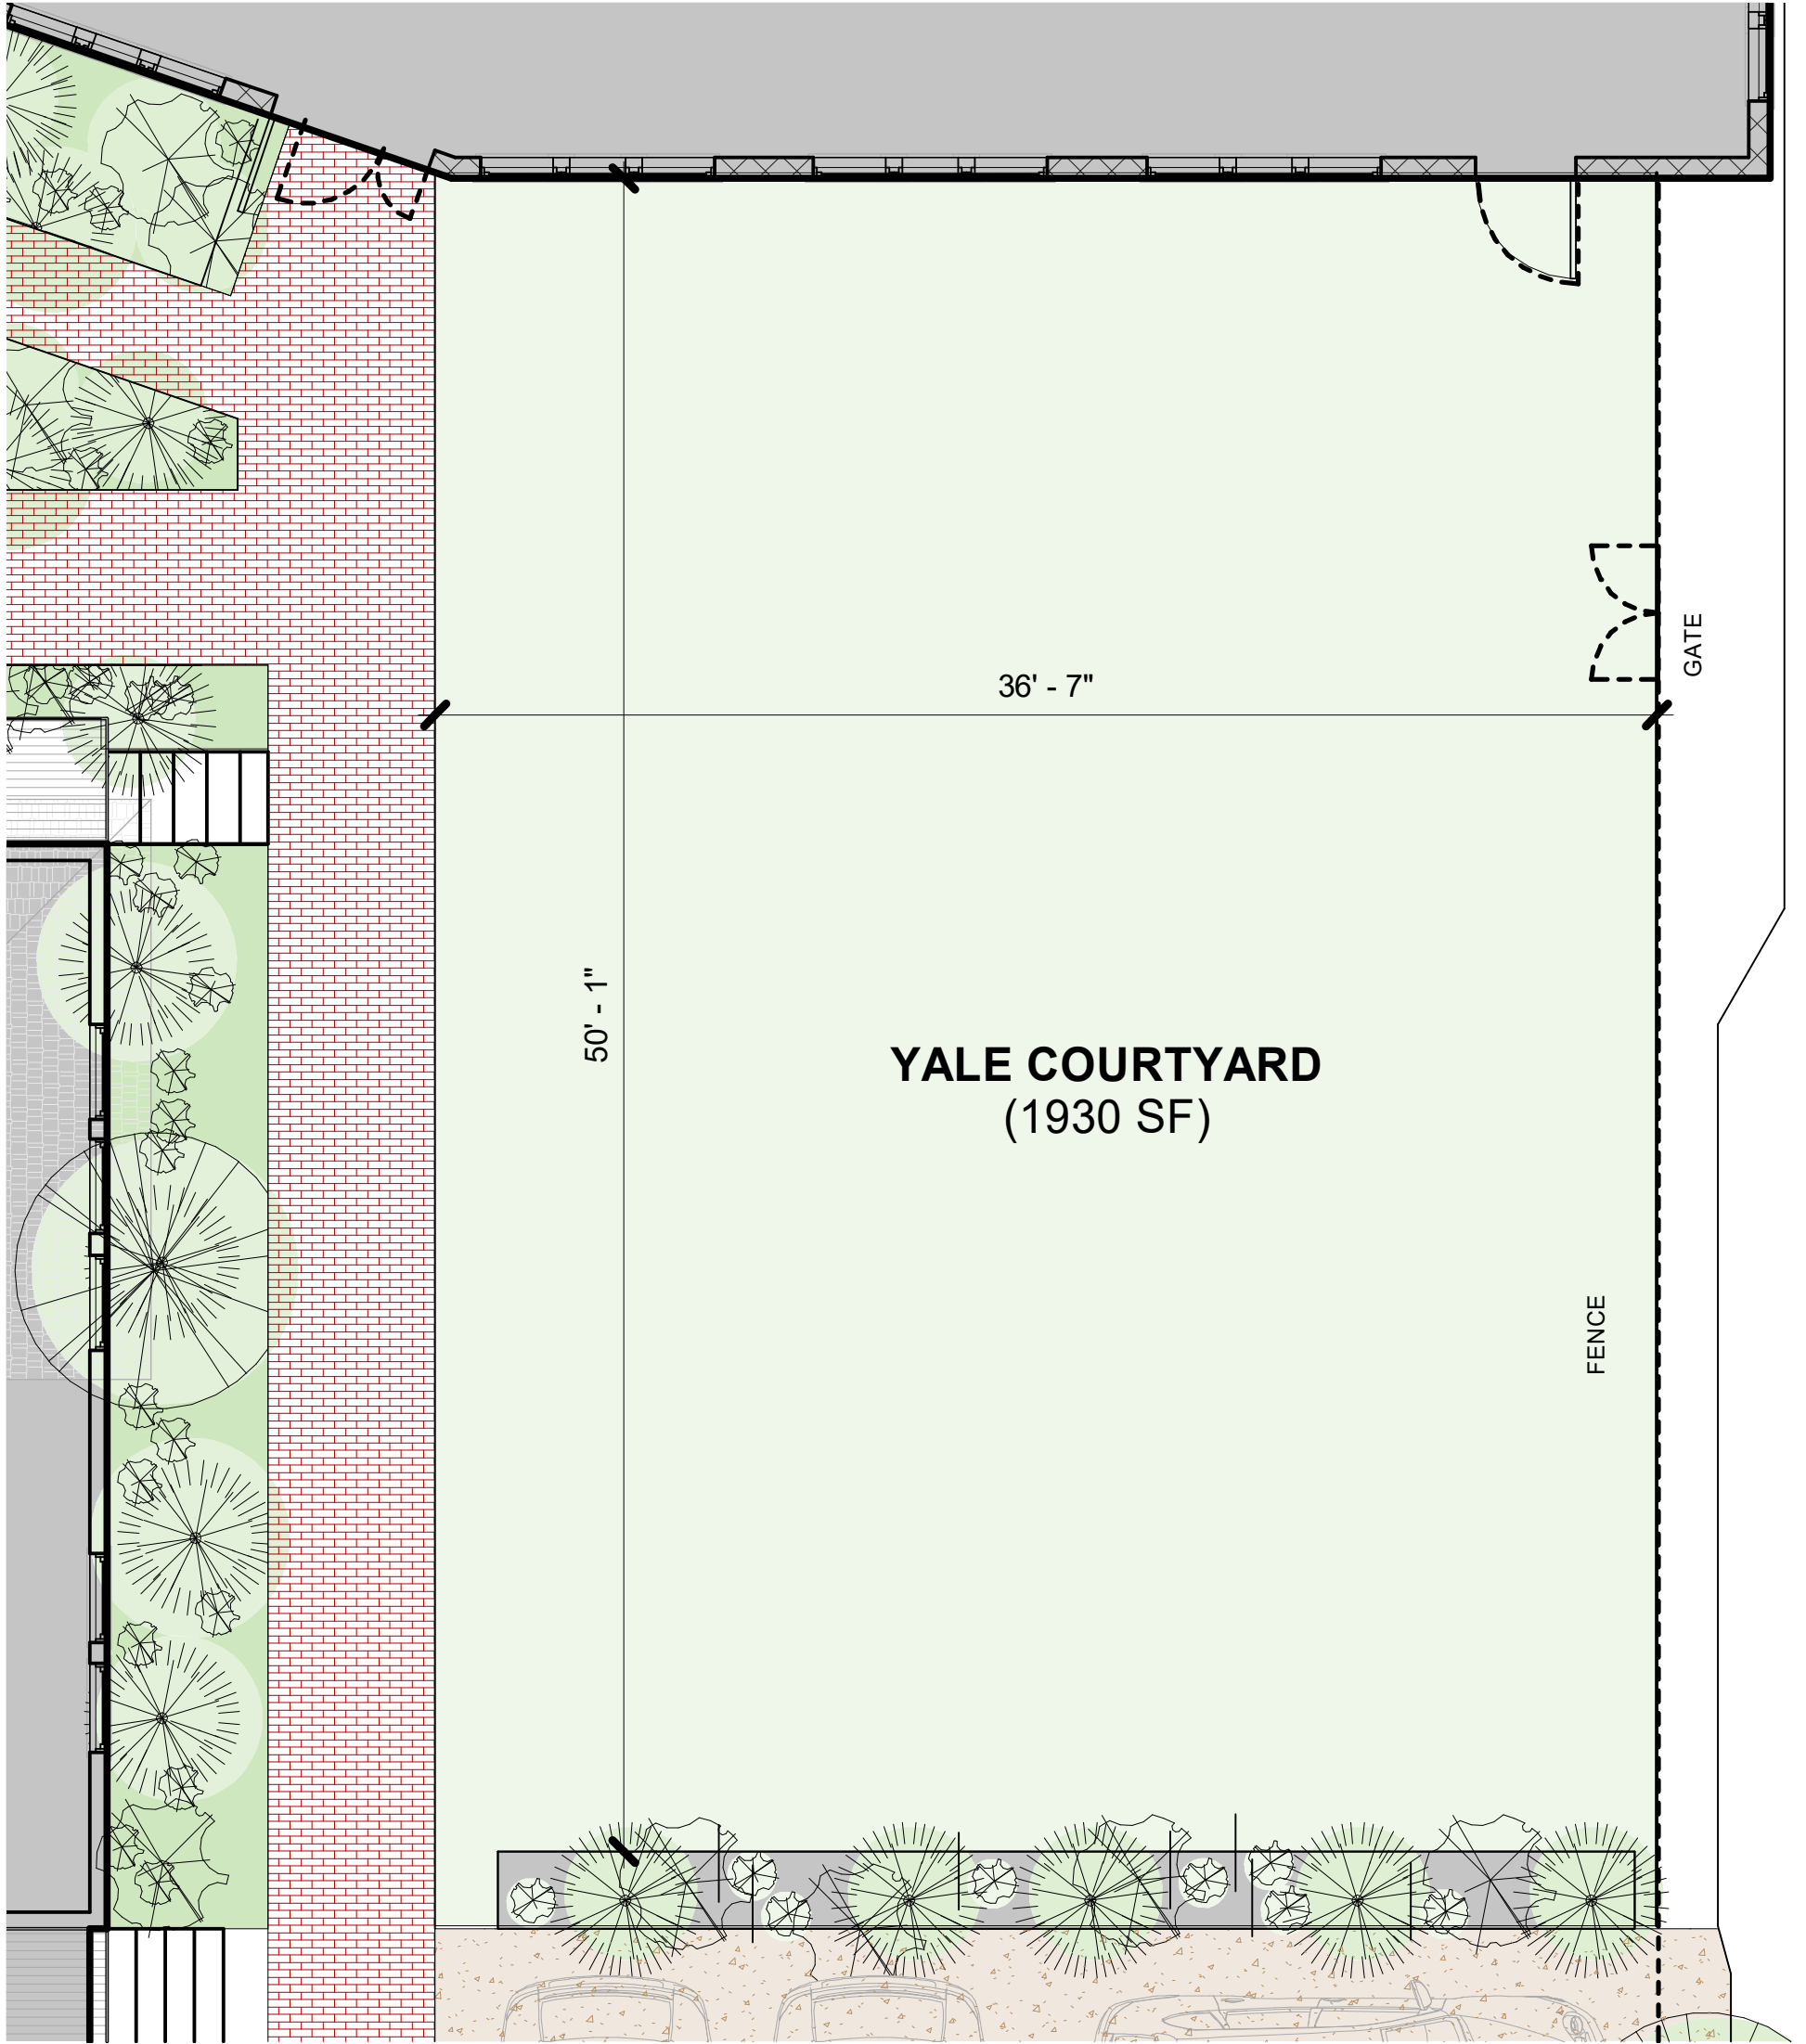



1 Enlarge Plan - Yale Courtyard
3/16" = 1'-0"

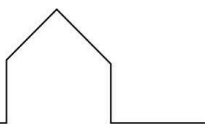

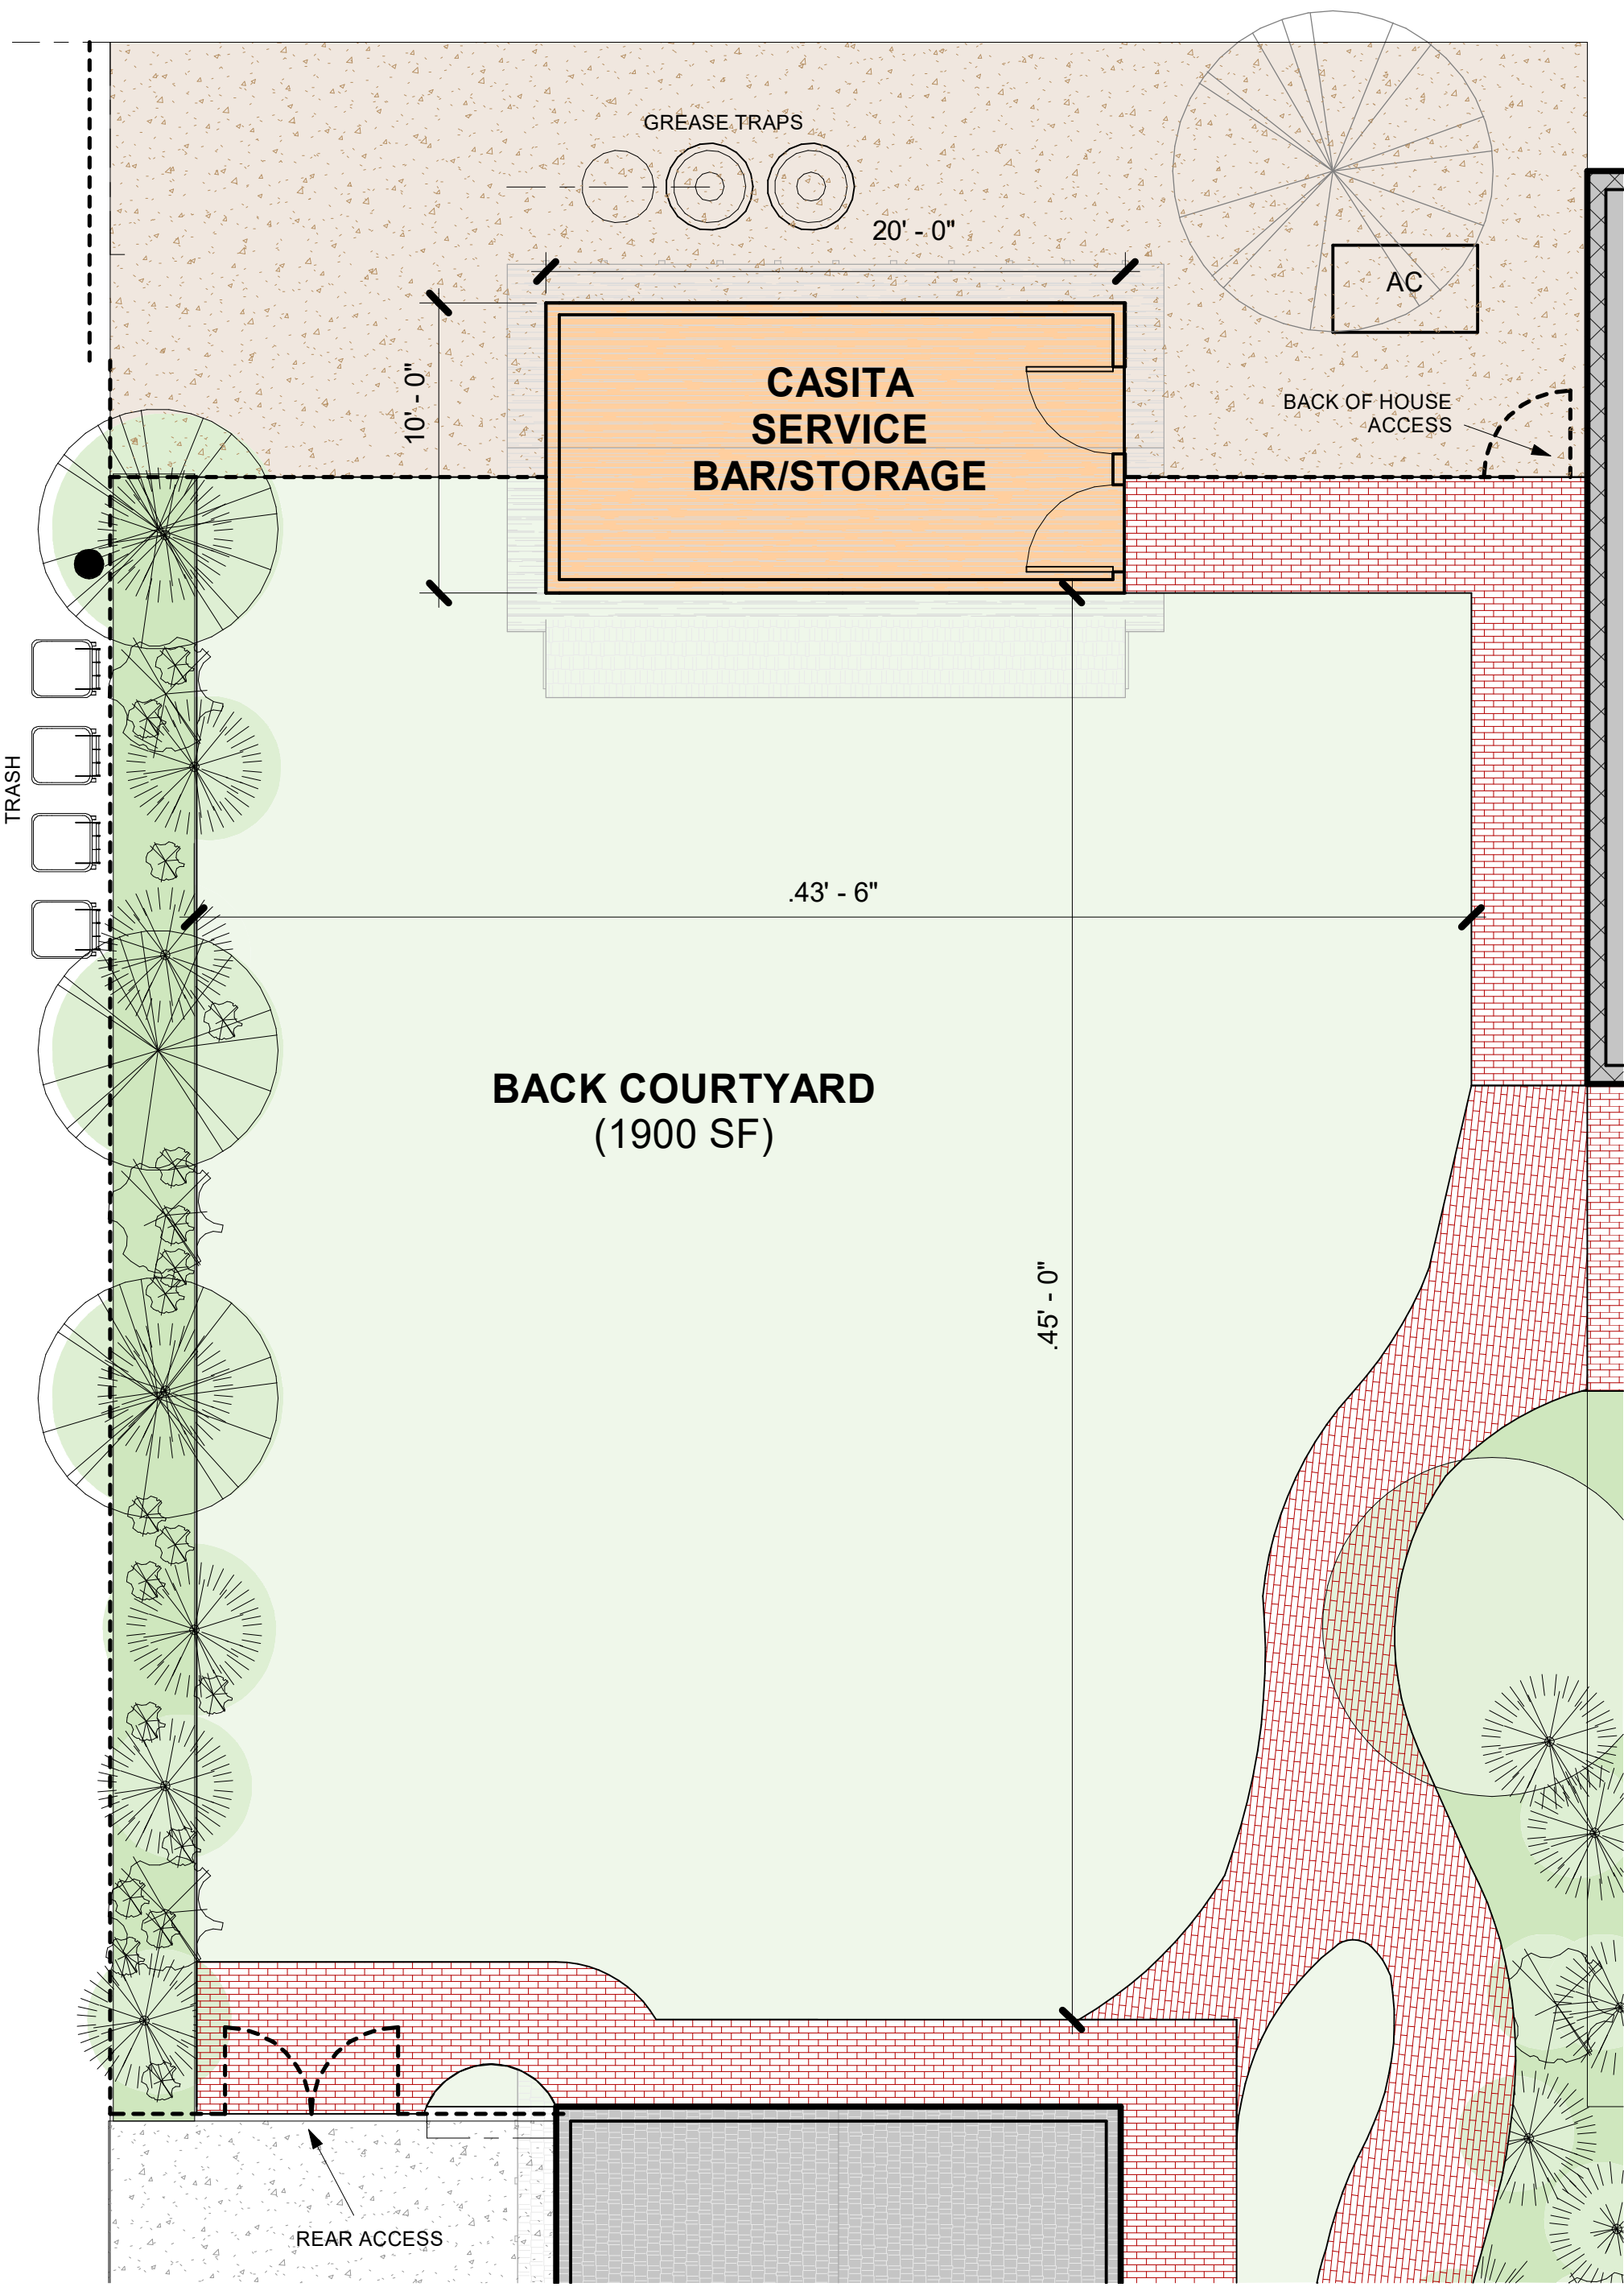

1 Enlarged Plan - Back Courtyard
 3/16" = 1'-0"

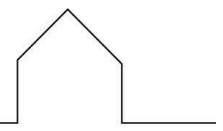

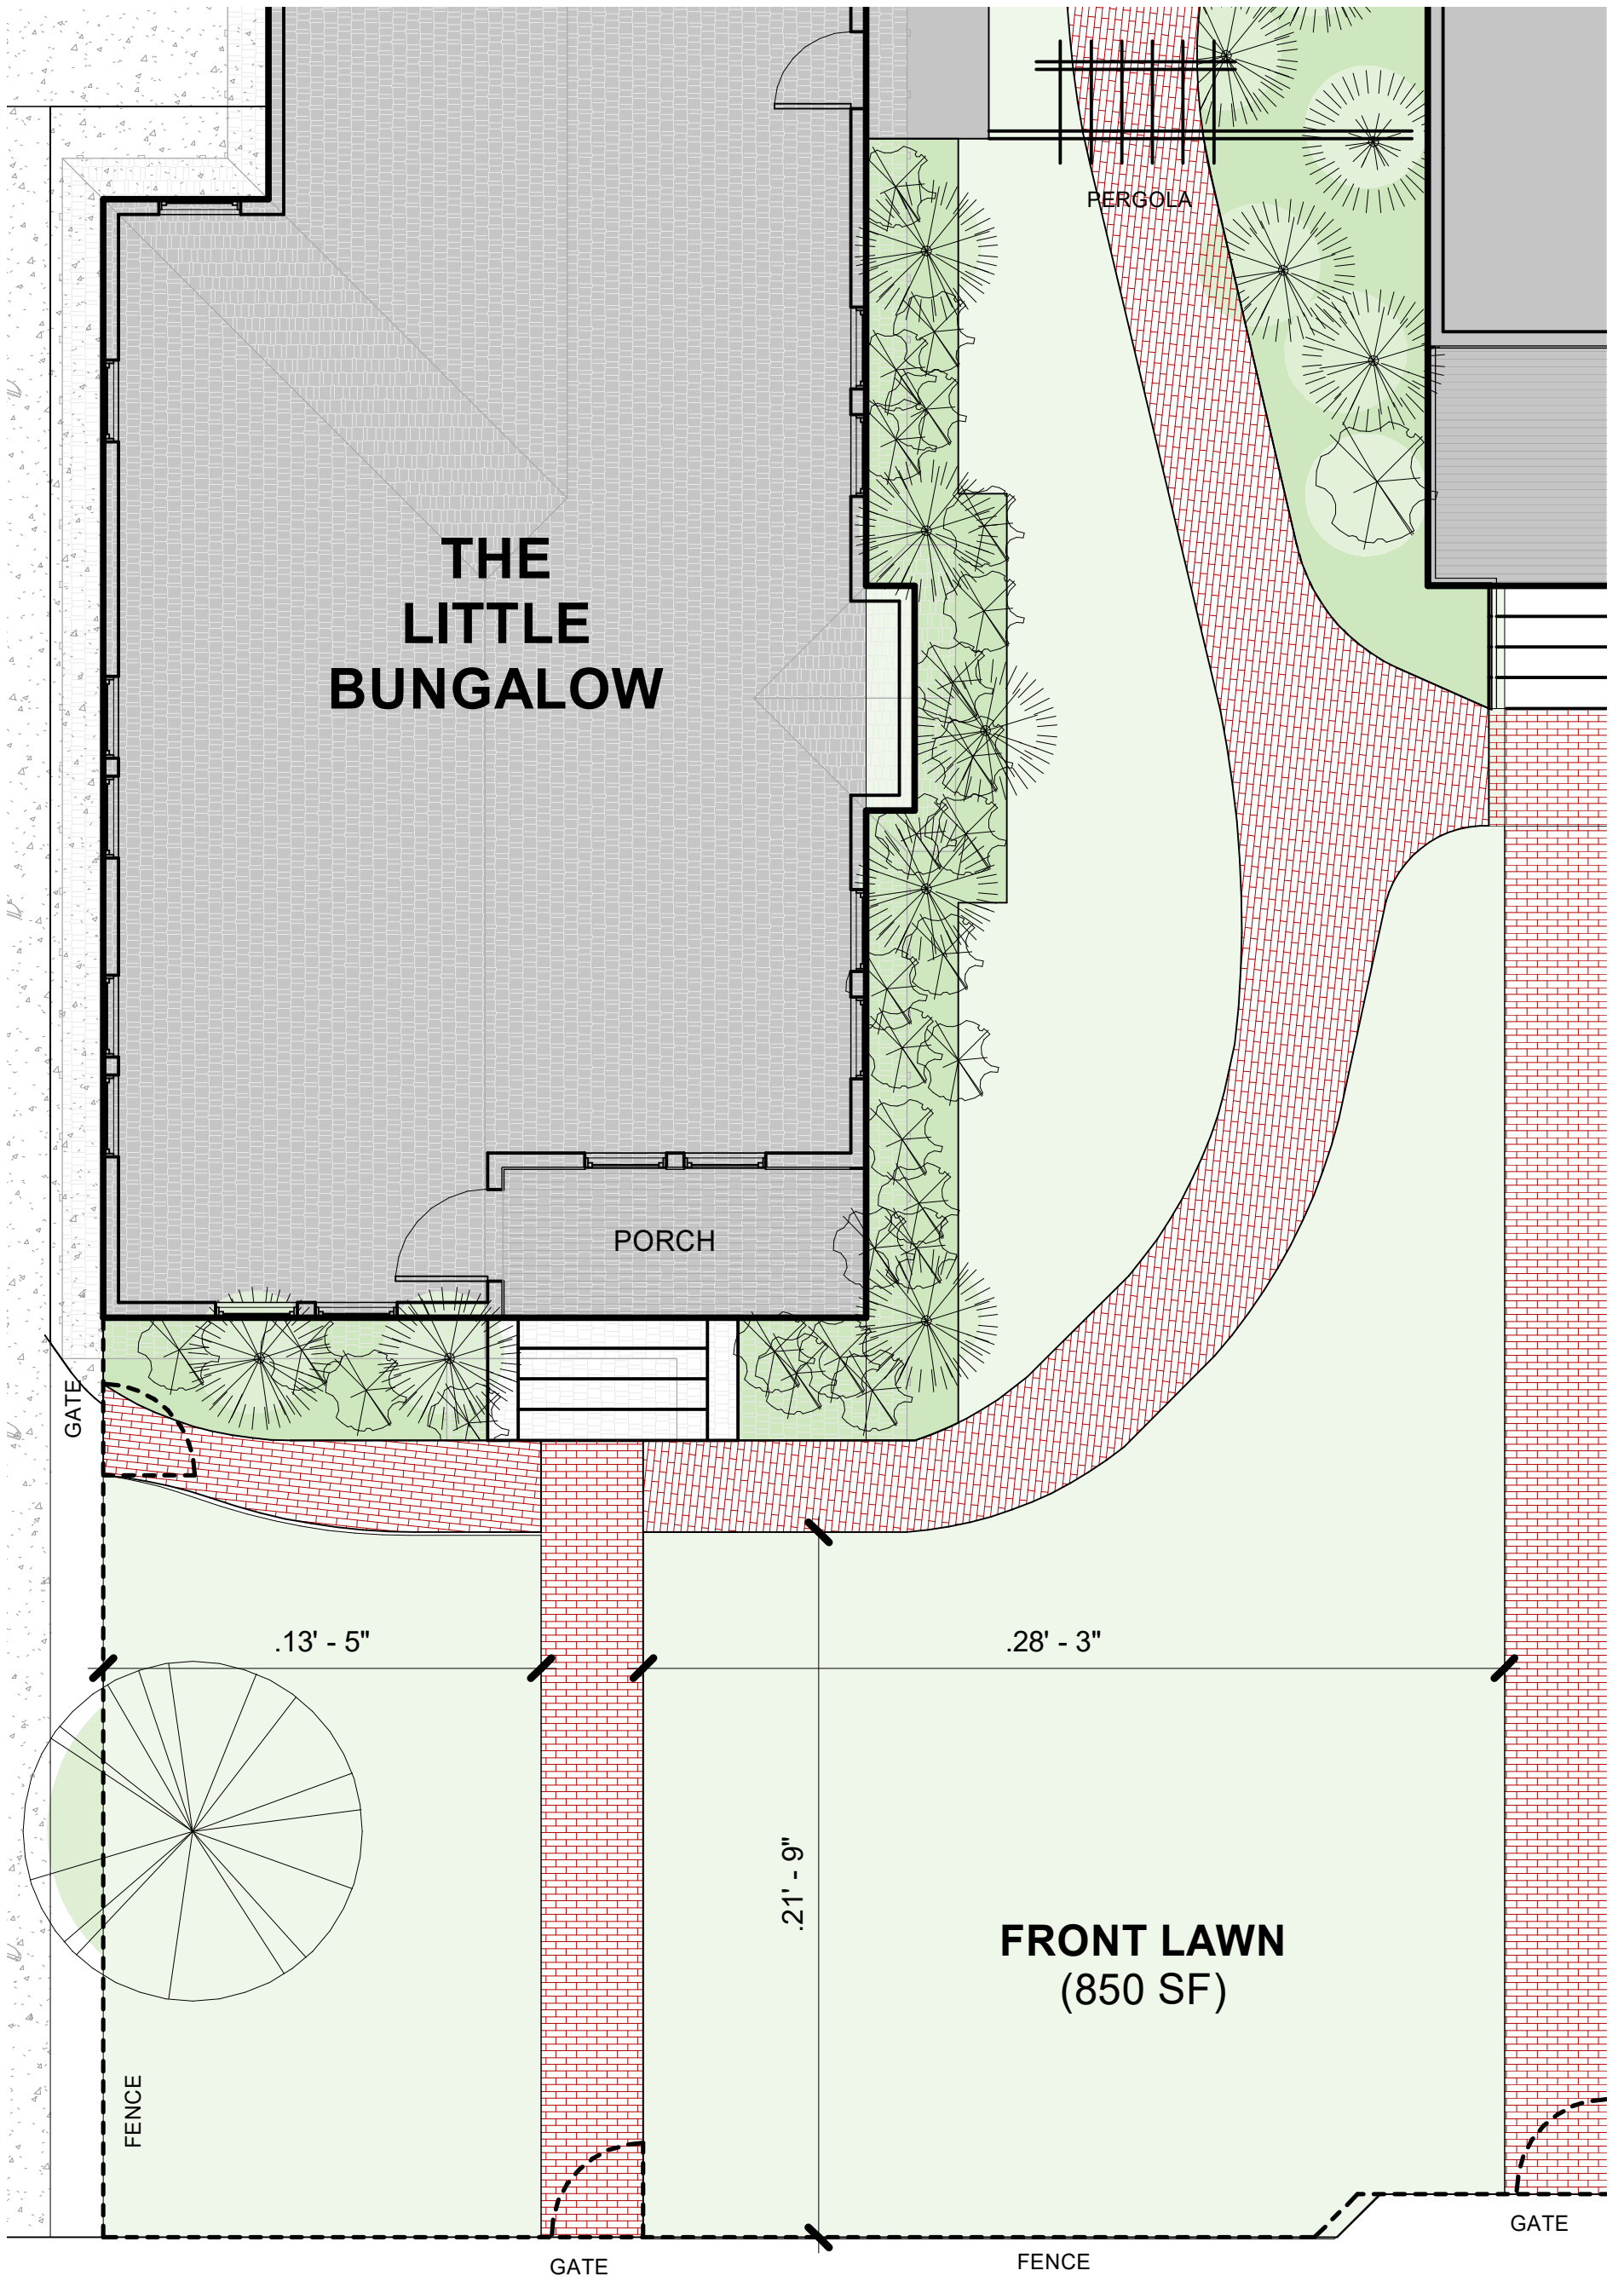

1 Enlarged Plan - Front Lawn
3/16" = 1'-0"

